


Appendix Map 5A Potable Water System

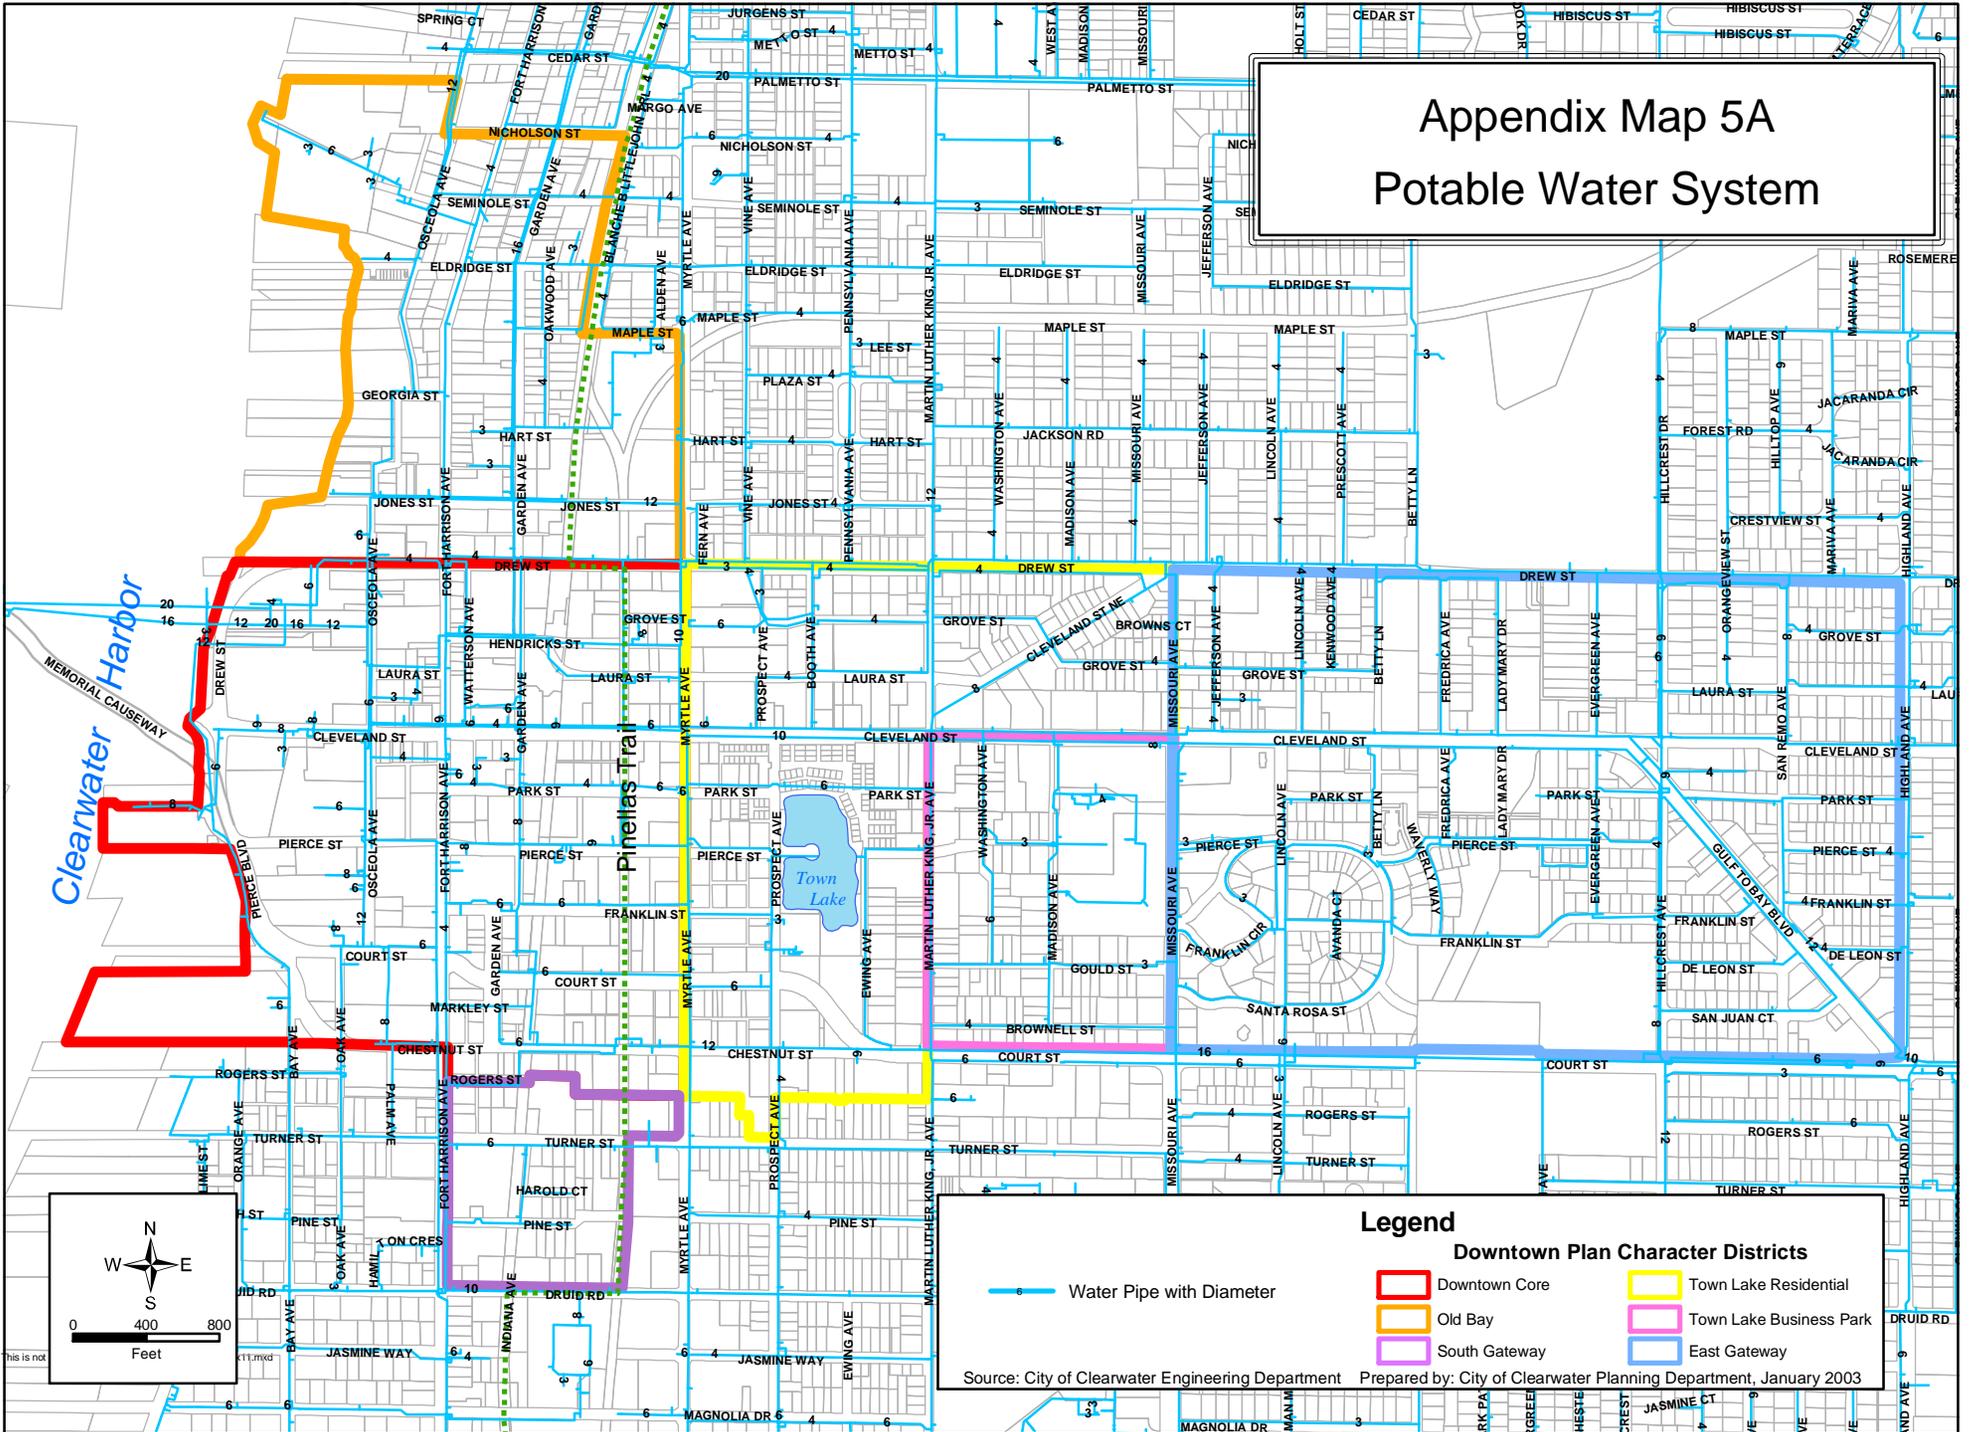

Legend

Downtown Plan Character Districts

- Water Pipe with Diameter
- Downtown Core
- Old Bay
- South Gateway
- Town Lake Residential
- Town Lake Business Park
- East Gateway

Source: City of Clearwater Engineering Department Prepared by: City of Clearwater Planning Department, January 2003

